


BUILDING FLOOR PLAN

SCALE:

1/16" = 1'-0"



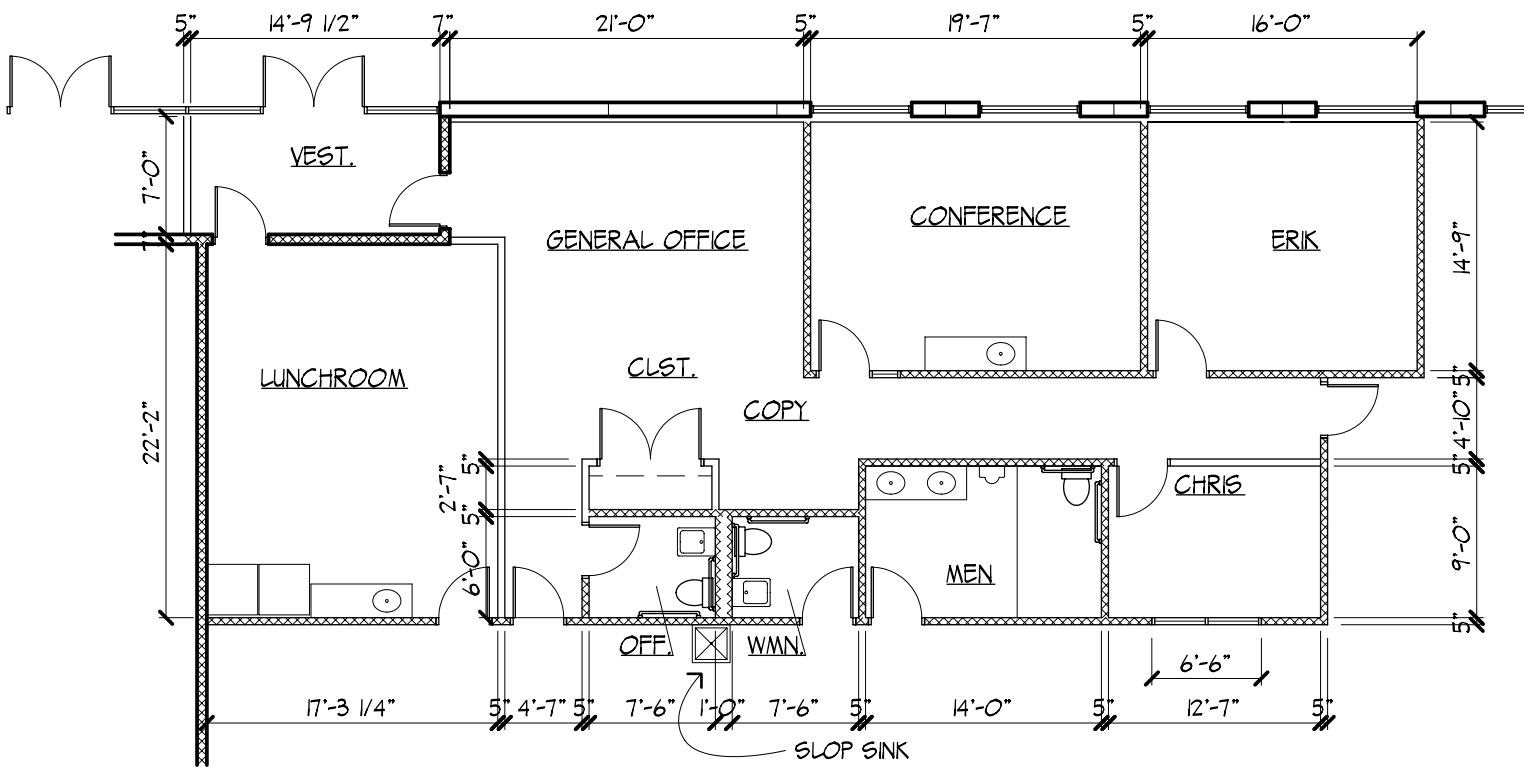

ENLARGED OFFICE PLAN

SCALE:

1/8" = 1'-0"

