
 **SITE PLAN**
SCALE 1" = 30'-0"

1100 BUSCH PARKWAY
BUFFALO GROVE, IL

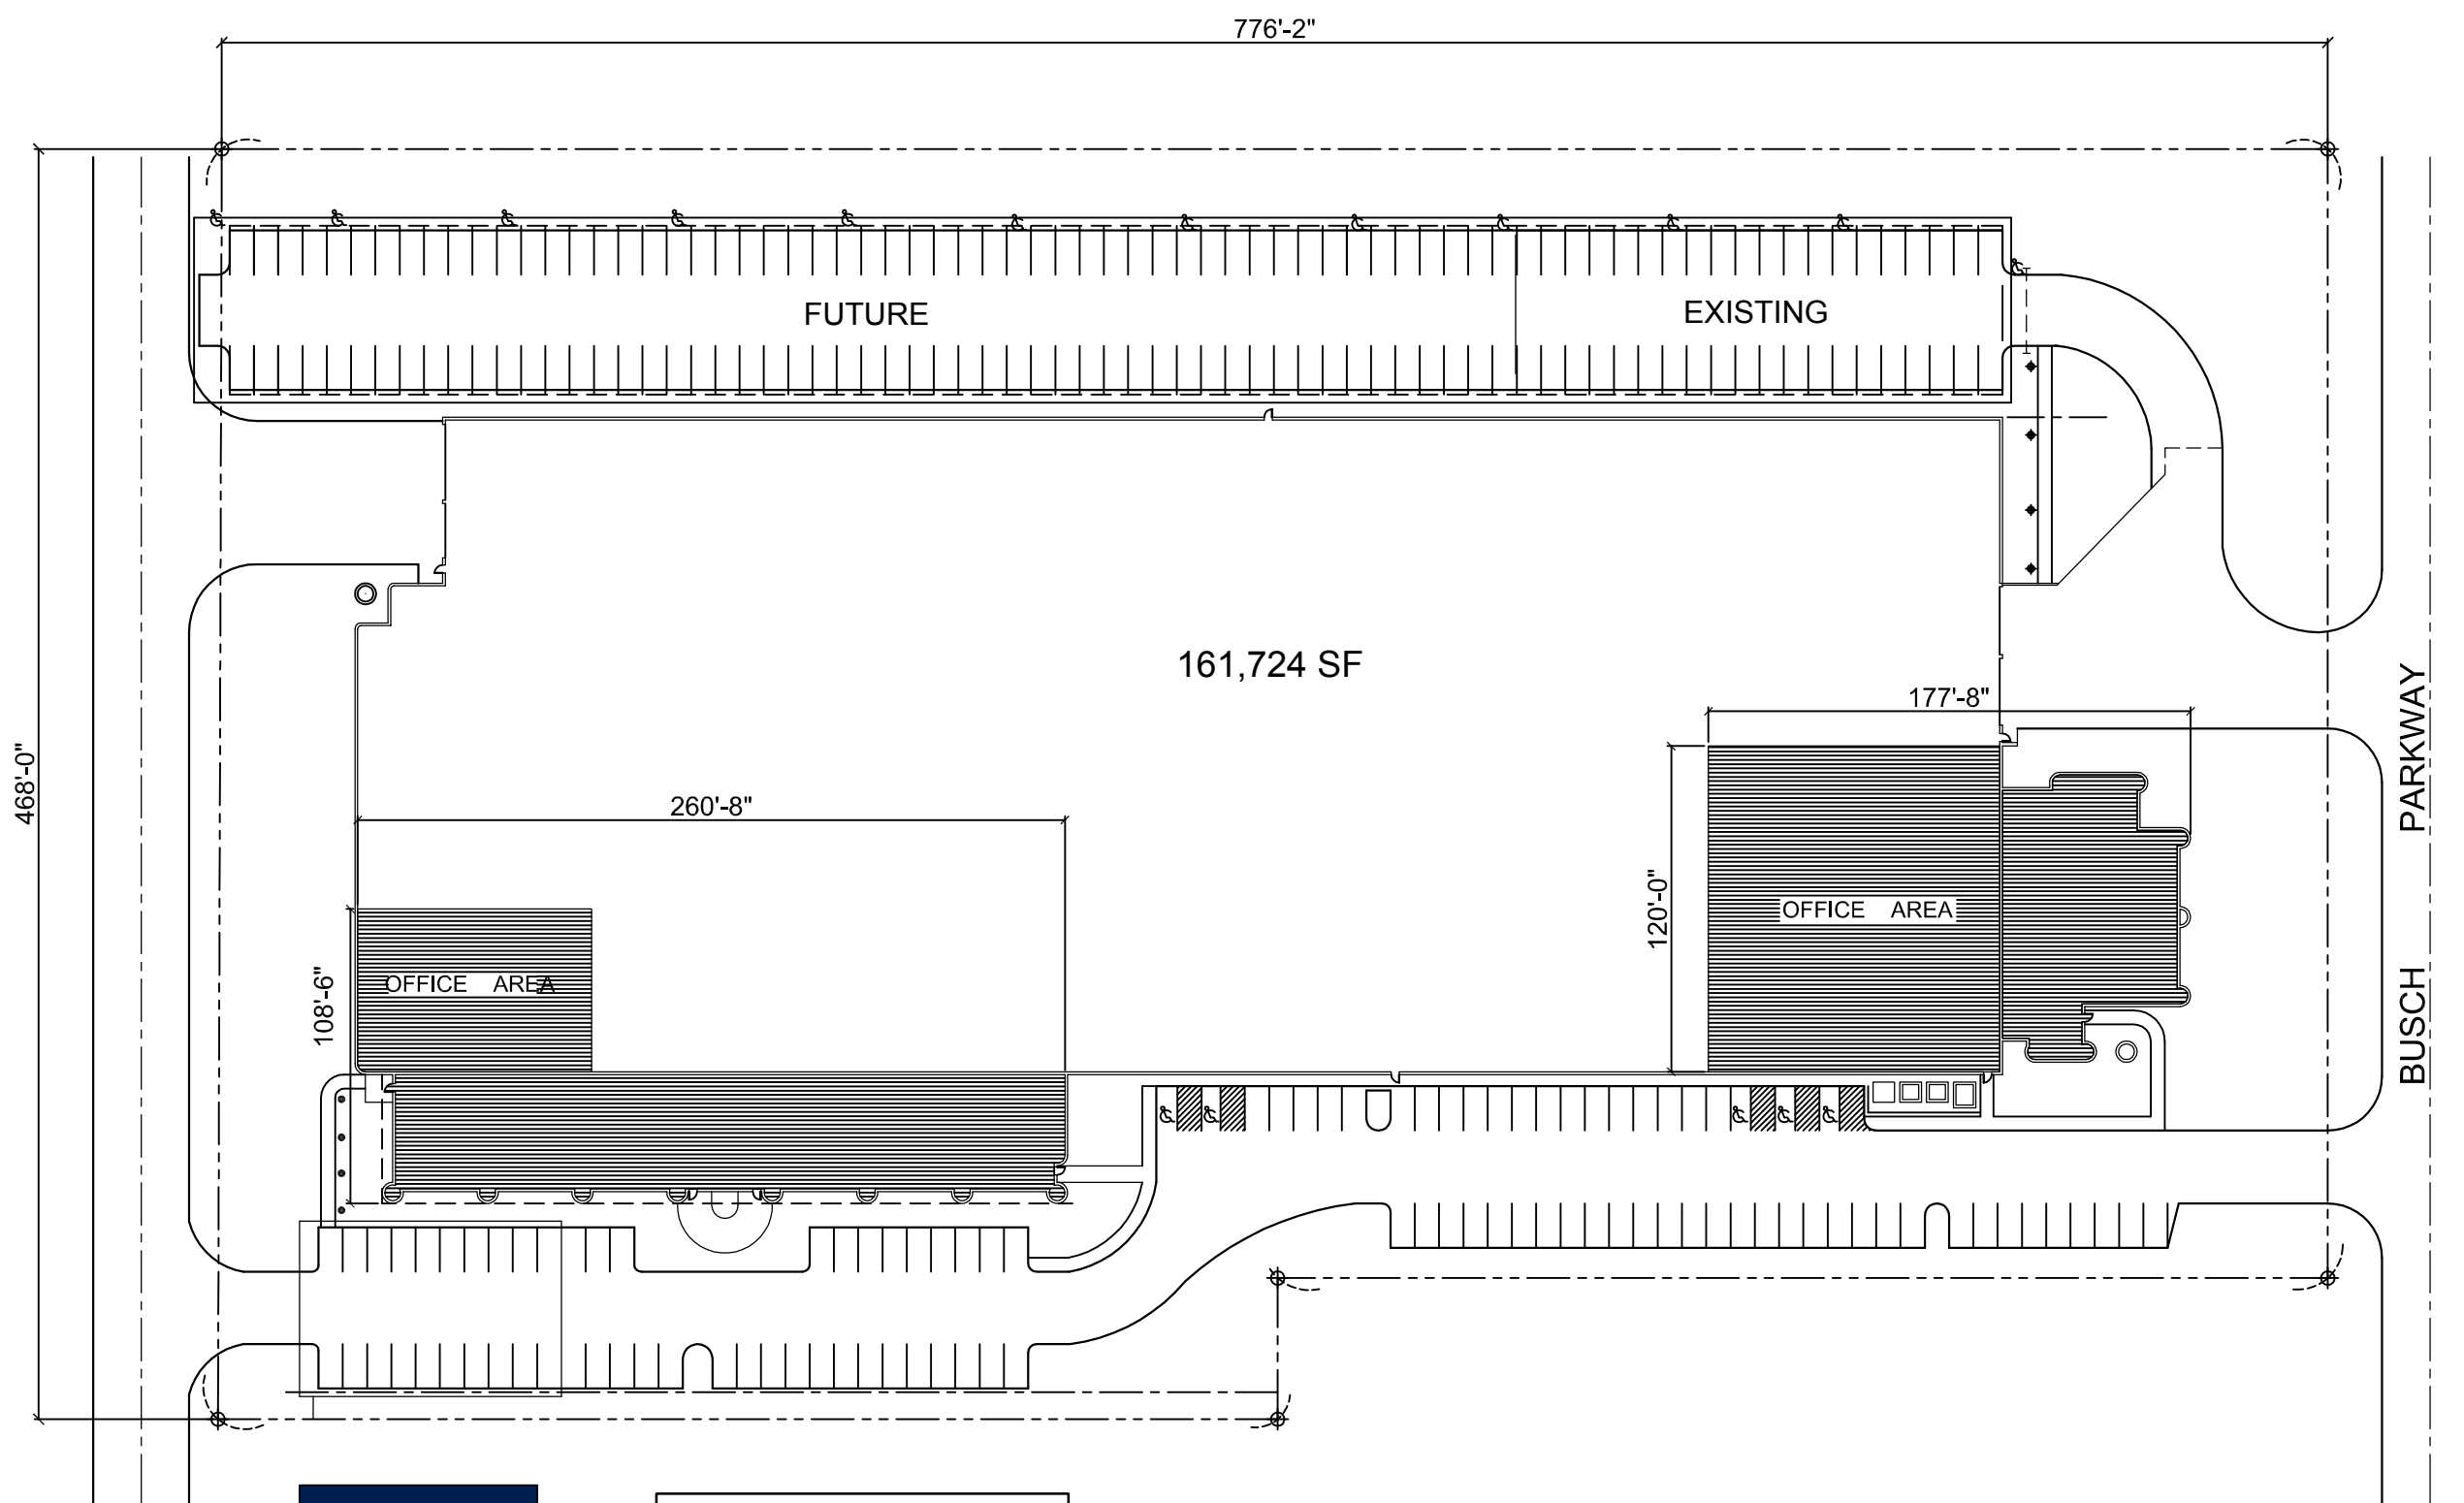

LOT AREA : 343,252 S.F.
7.88 ACRES
PARKING SPACES : 146