


21,935 RSF

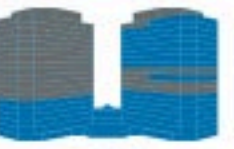


BACK



-  GROSS AREA
-  VERTICAL PENETRATION
-  BUILDING COMMON
-  FLOOR COMMON
-  MULTI-TENANT CORRIDOR

TOWER	FLOOR	
1	4	

21,935 RSF

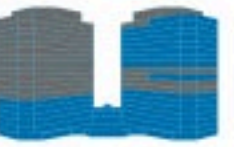


BACK



- GROSS AREA
- VERTICAL PENETRATION
- BUILDING COMMON
- FLOOR COMMON
- MULTI-TENANT CORRIDOR

TOWER	FLOOR	
1	5	

21,935 RSF

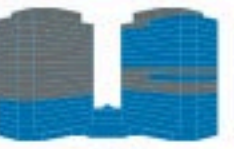

BACK




-  GROSS AREA
-  VERTICAL PENETRATION
-  BUILDING COMMON
-  FLOOR COMMON
-  MULTI-TENANT CORRIDOR

TOWER	FLOOR	
1	6	



BACK

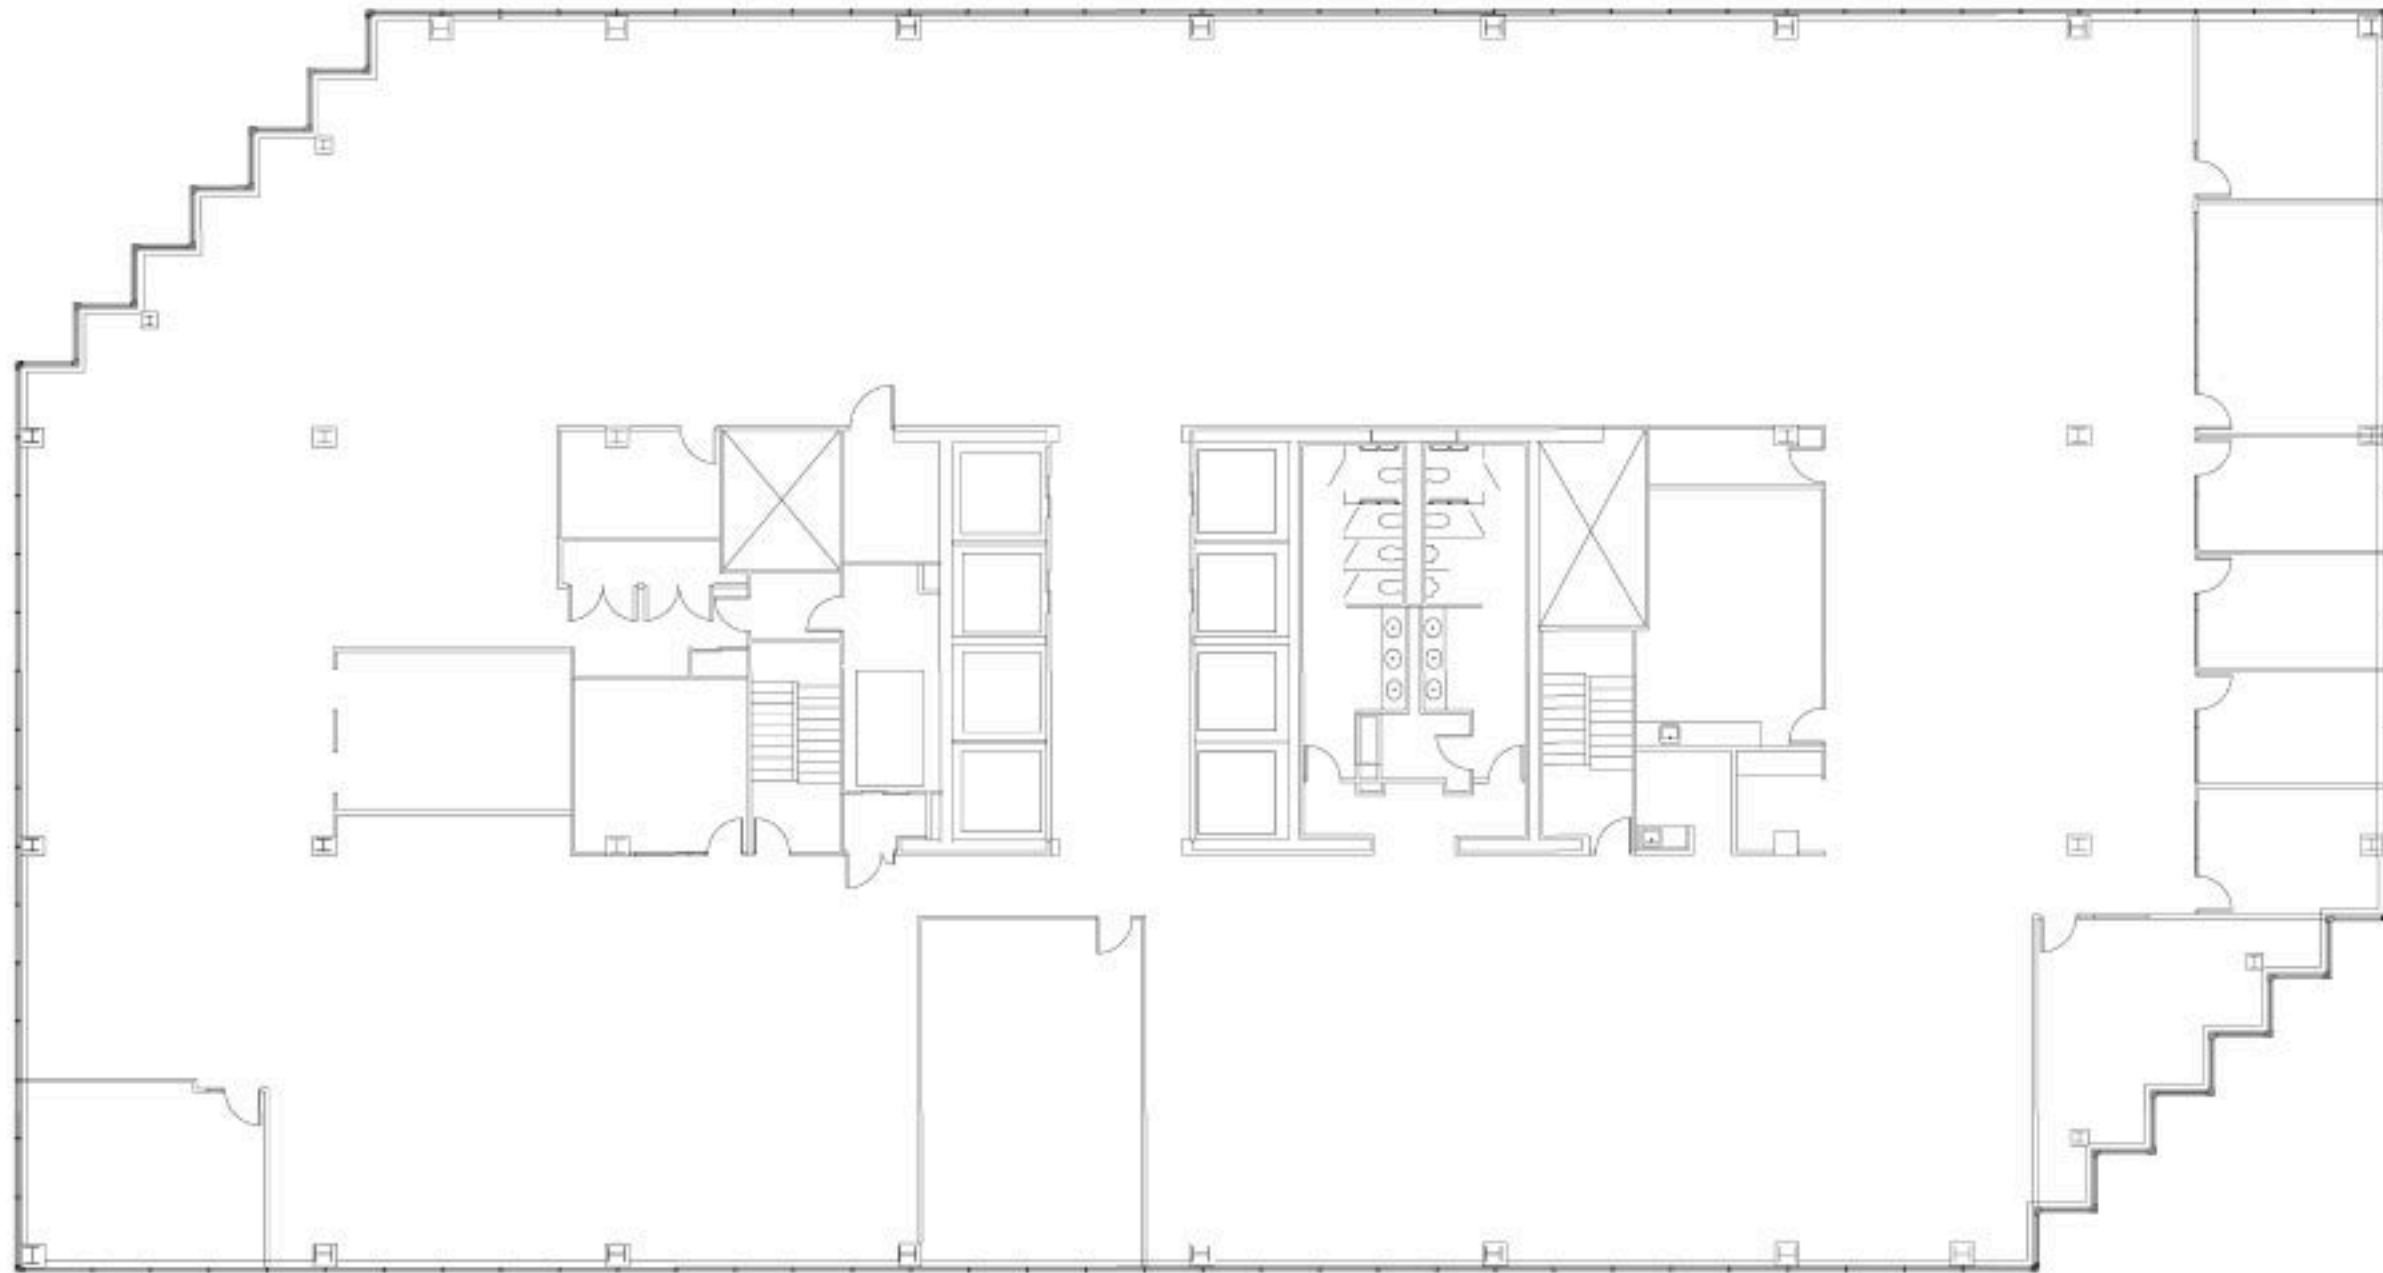


21,871 RSF



TOWER	FLOOR	 NORTH
2	4	

21,871 RSF

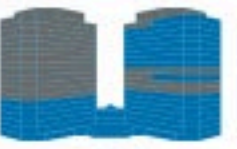

BACK





-  GROSS AREA
-  VERTICAL PENETRATION
-  BUILDING COMMON
-  FLOOR COMMON
-  MULTI-TENANT CORRIDOR

TOWER	FLOOR	
2	5	

Schaumburg Towers

1450 American Lane
Schaumburg, Illinois 60173

Key Plan:

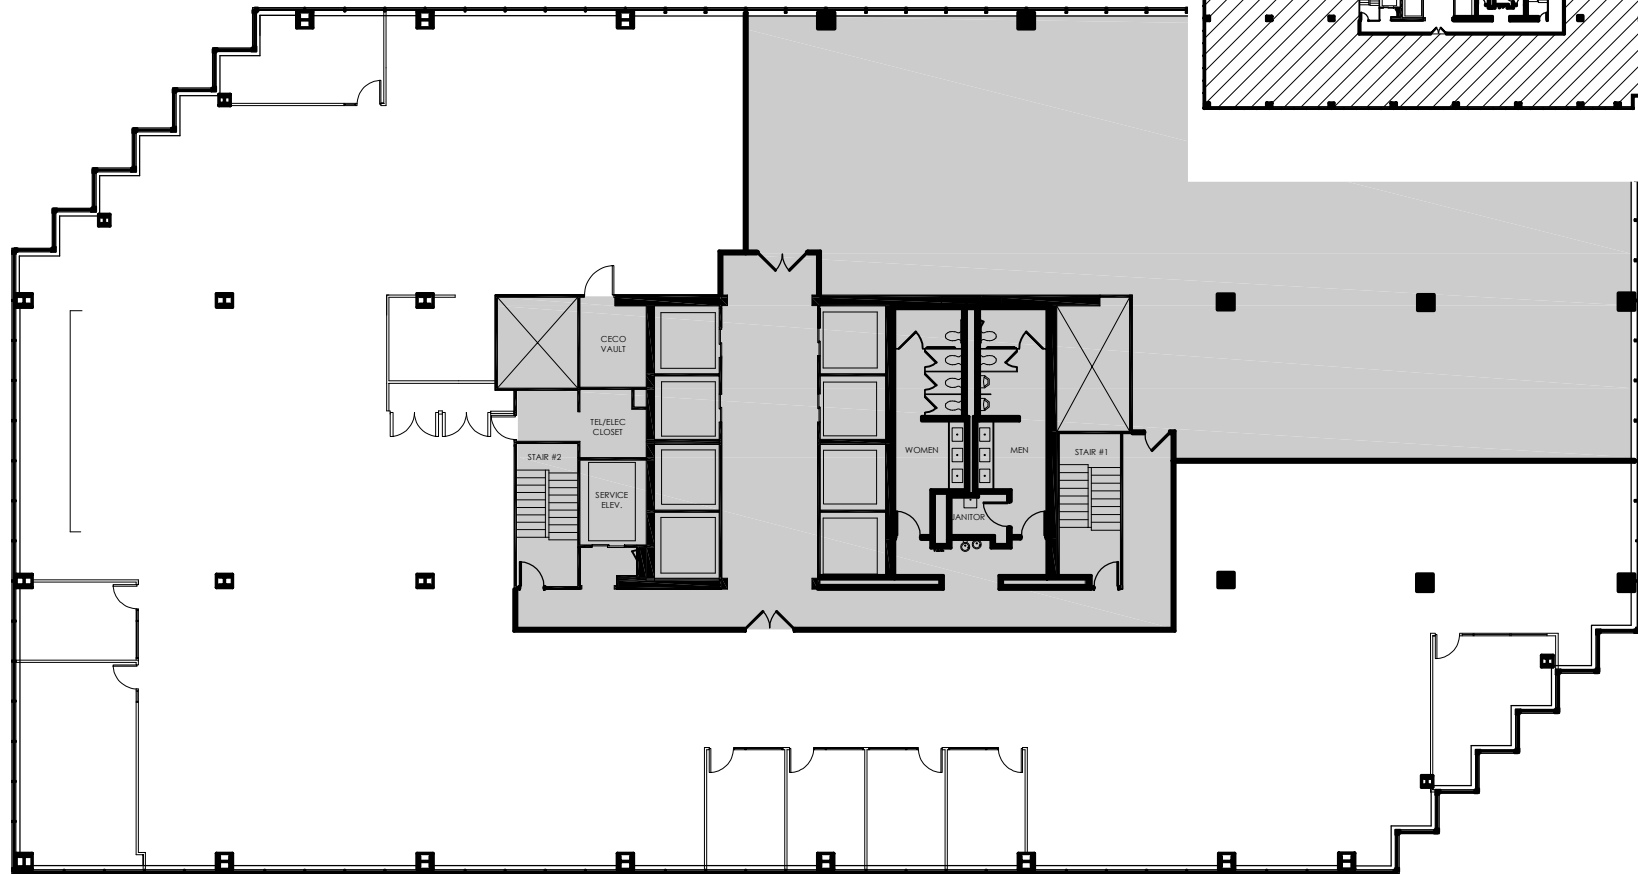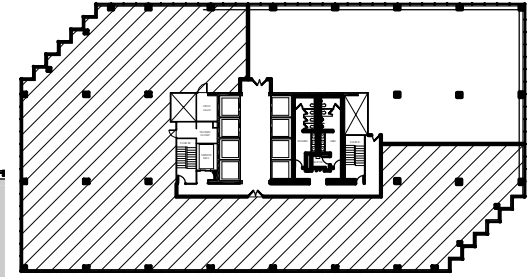

Suite #650 - Proposed As-Built Conditions

15,301 Rentable Square Feet

Scale:

N.T.S.