


PRELIMINARY PLAT OF SUBDIVISION

OF
1000-1050 BUSINESS CENTER DRIVE

KENSINGTON RD.

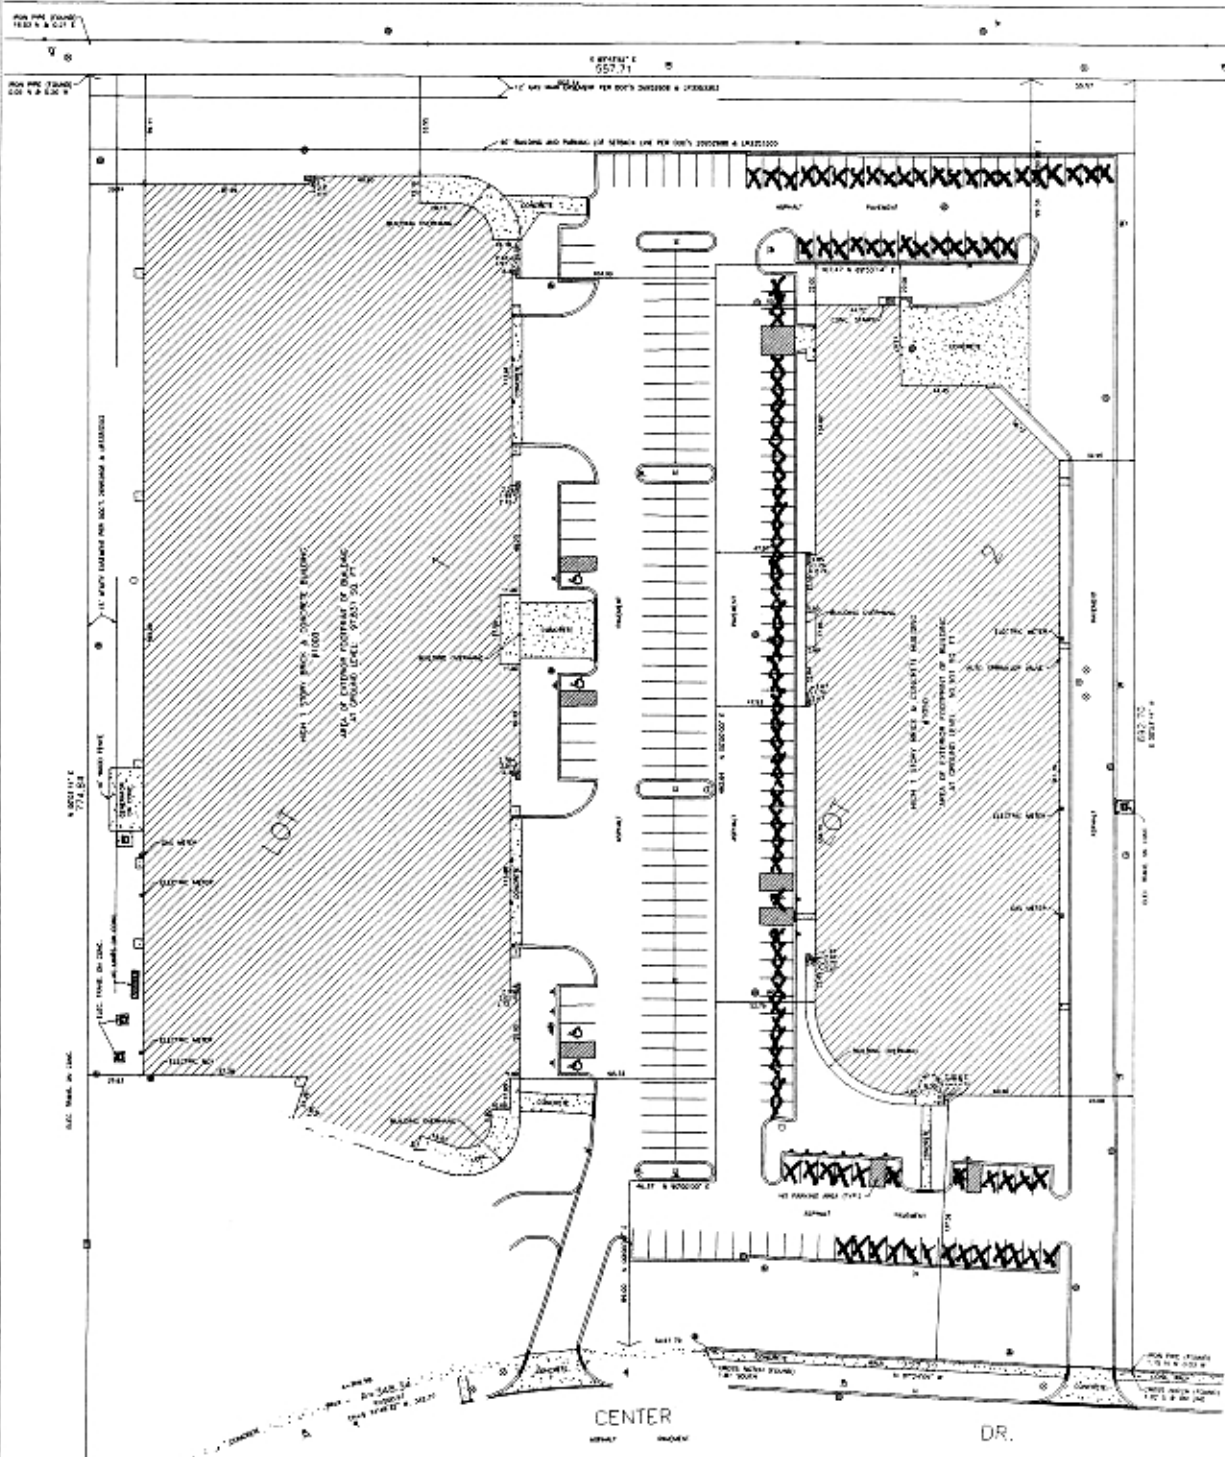

"x" marks the number of available parking.
105 car spots total

PAGE: 1 OF 2
ORDER NO.: 2006-0434(A)
FILE: 35-42-17
PROJECT NO.: 337

AREA SUMMARY	
LOT 1	290,914 SQ. FT. 5.7510 ACRES
LOT 2	130,965 SQ. FT. 3.2292 ACRES
TOTAL AREA 391,176 SQ. FT. 8.9802 ACRES	

PREPARED BY
EDWARD J. MOLLOY & ASSOCIATES, LTD.
LAND & CONSTRUCTION SURVEYORS

100 W. MARKET STREET, NEWARK, NEW JERSEY 07102-1150